
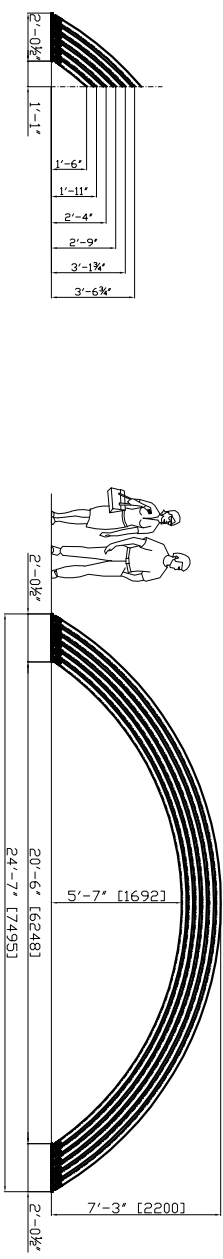


UNIVERSE TYPE III

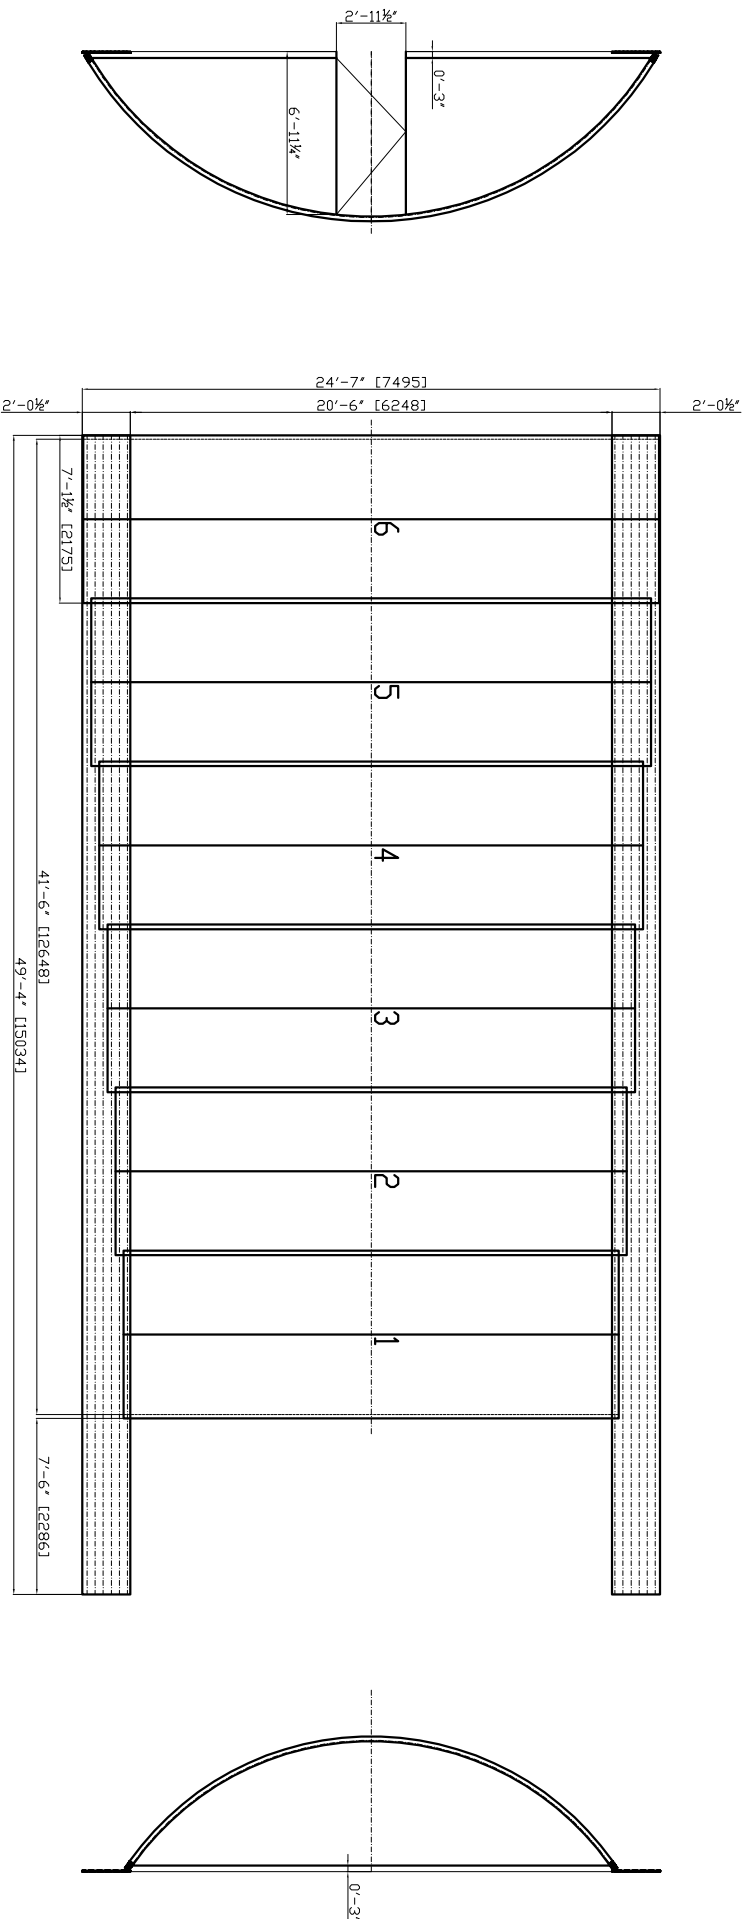

SWIMMING POOL ENCLOSURE, SYSTEM PROGRESS