


UNIVERSE TYPE II

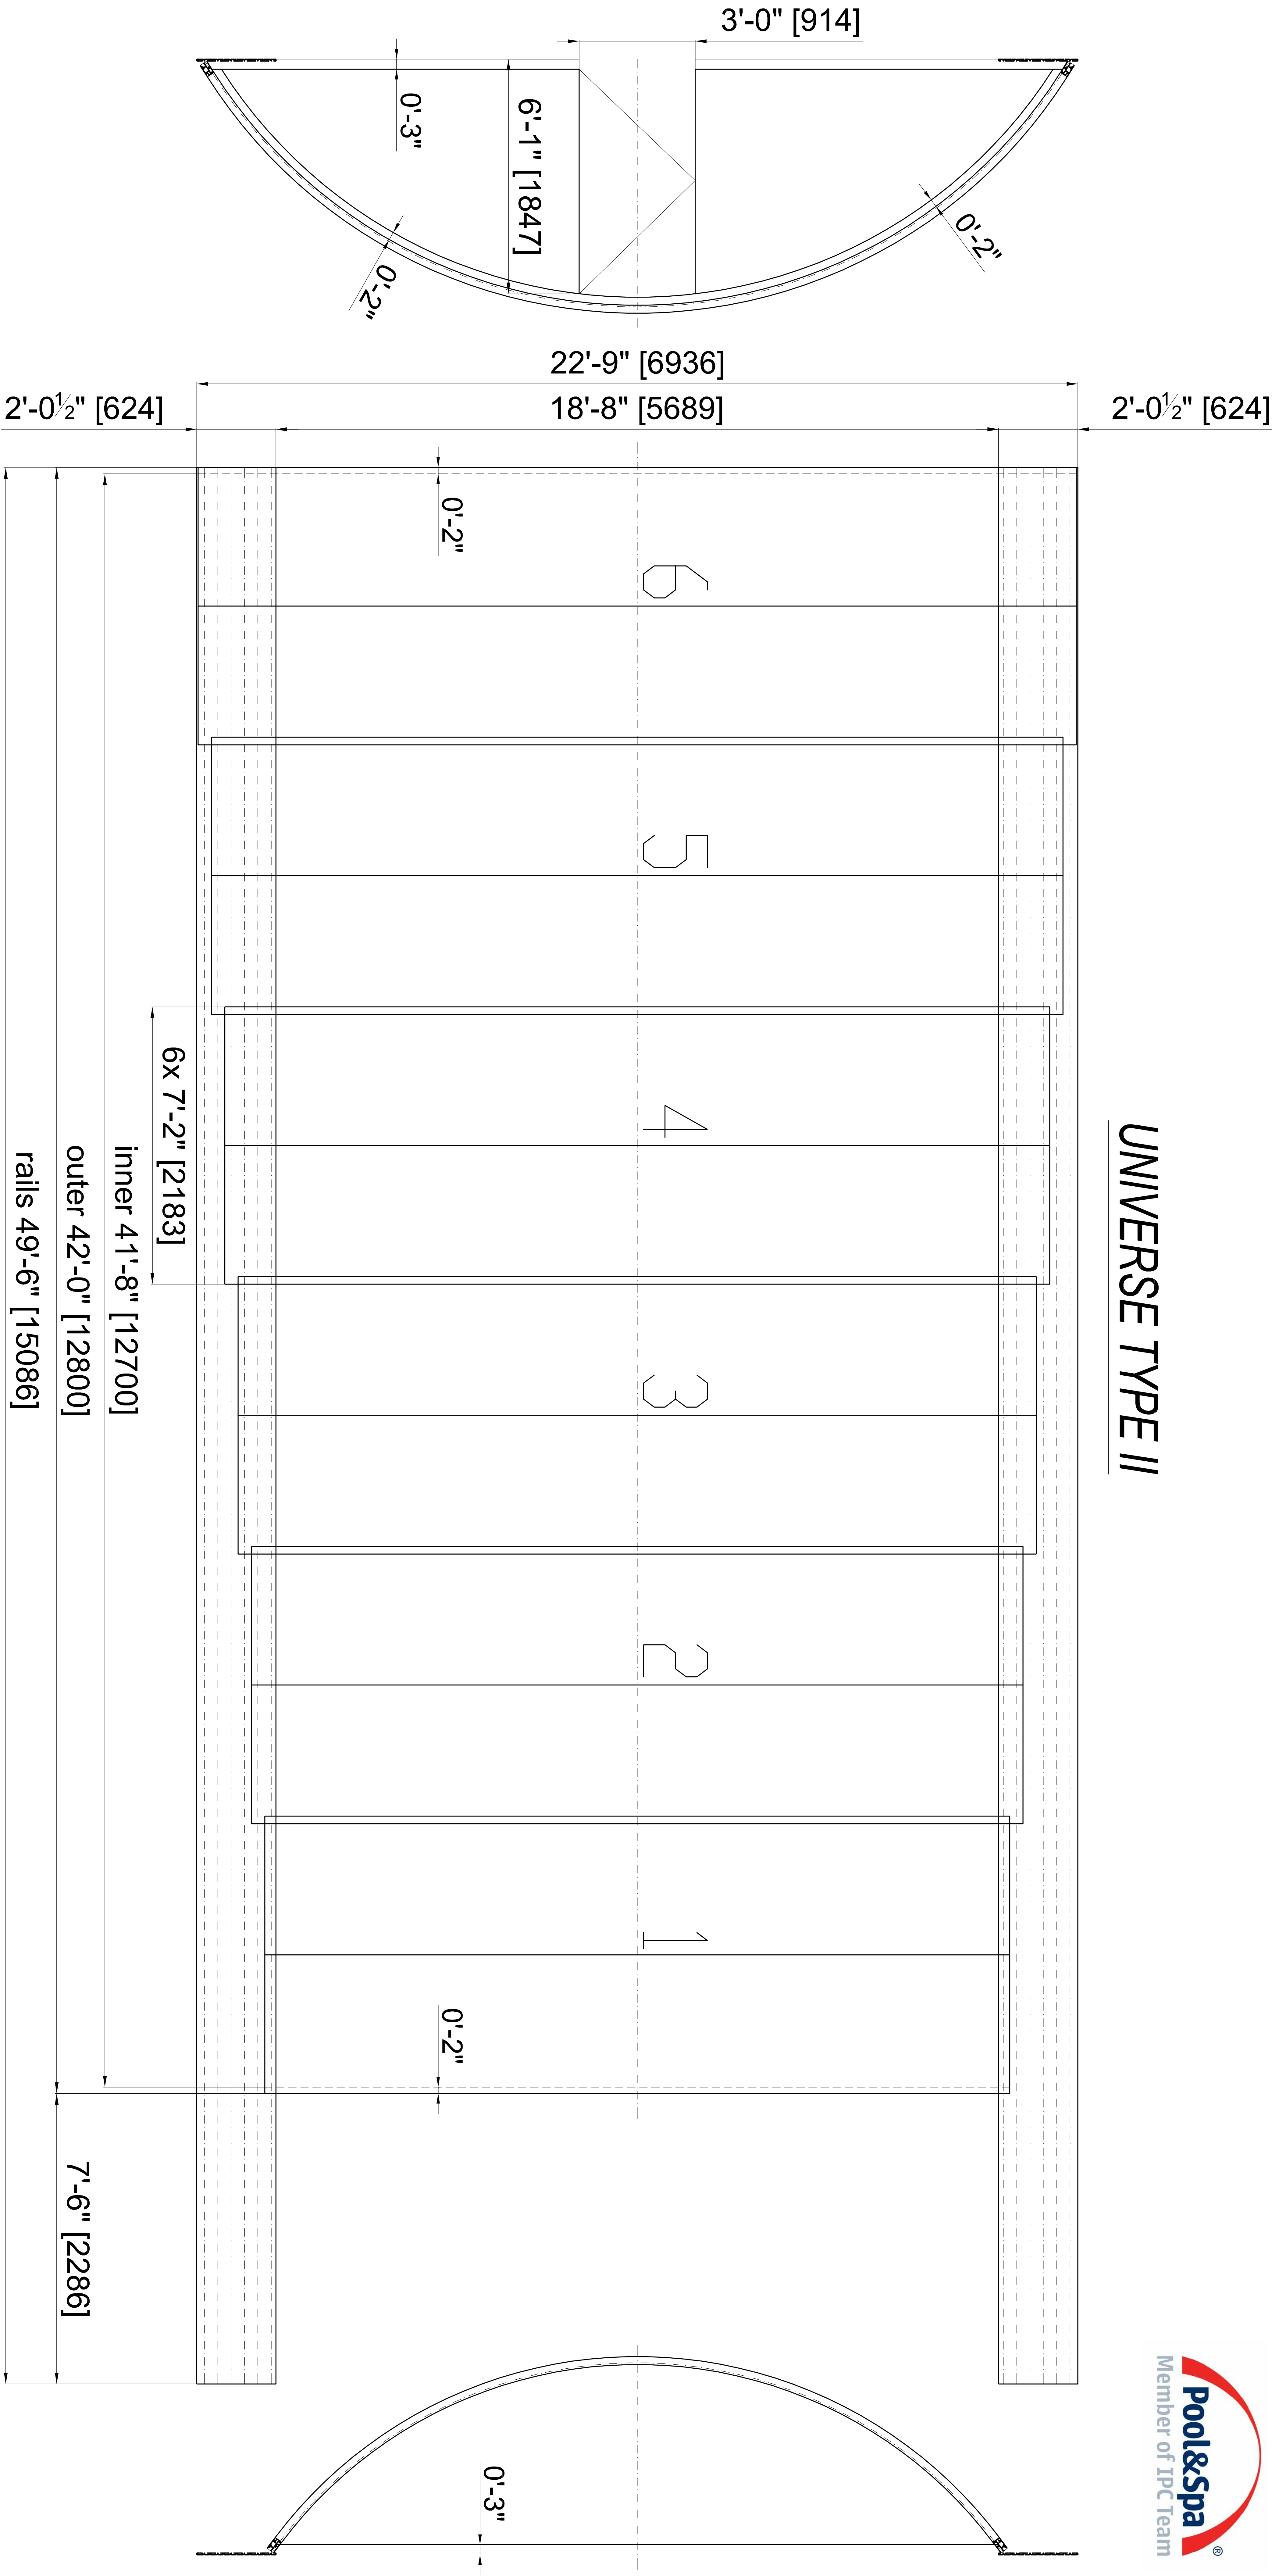

CUSTOMER - _____

COLOR OF PROFILES - _____

NUMBER OF PROFILES PER SEGMENT - 3x / 4x

COLOR OF RAILS - _____

TYPE OF POLYCARBONATE - _____

AIR GUARD - YES / NO

BASEMENT - _____

